



**SIGNALS**

9-12	13-16
(Y)	(R)

## FLASHING OPERATION

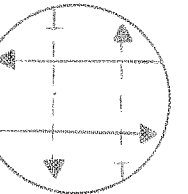

NOTE  
STRIPING IS PROPOSED.

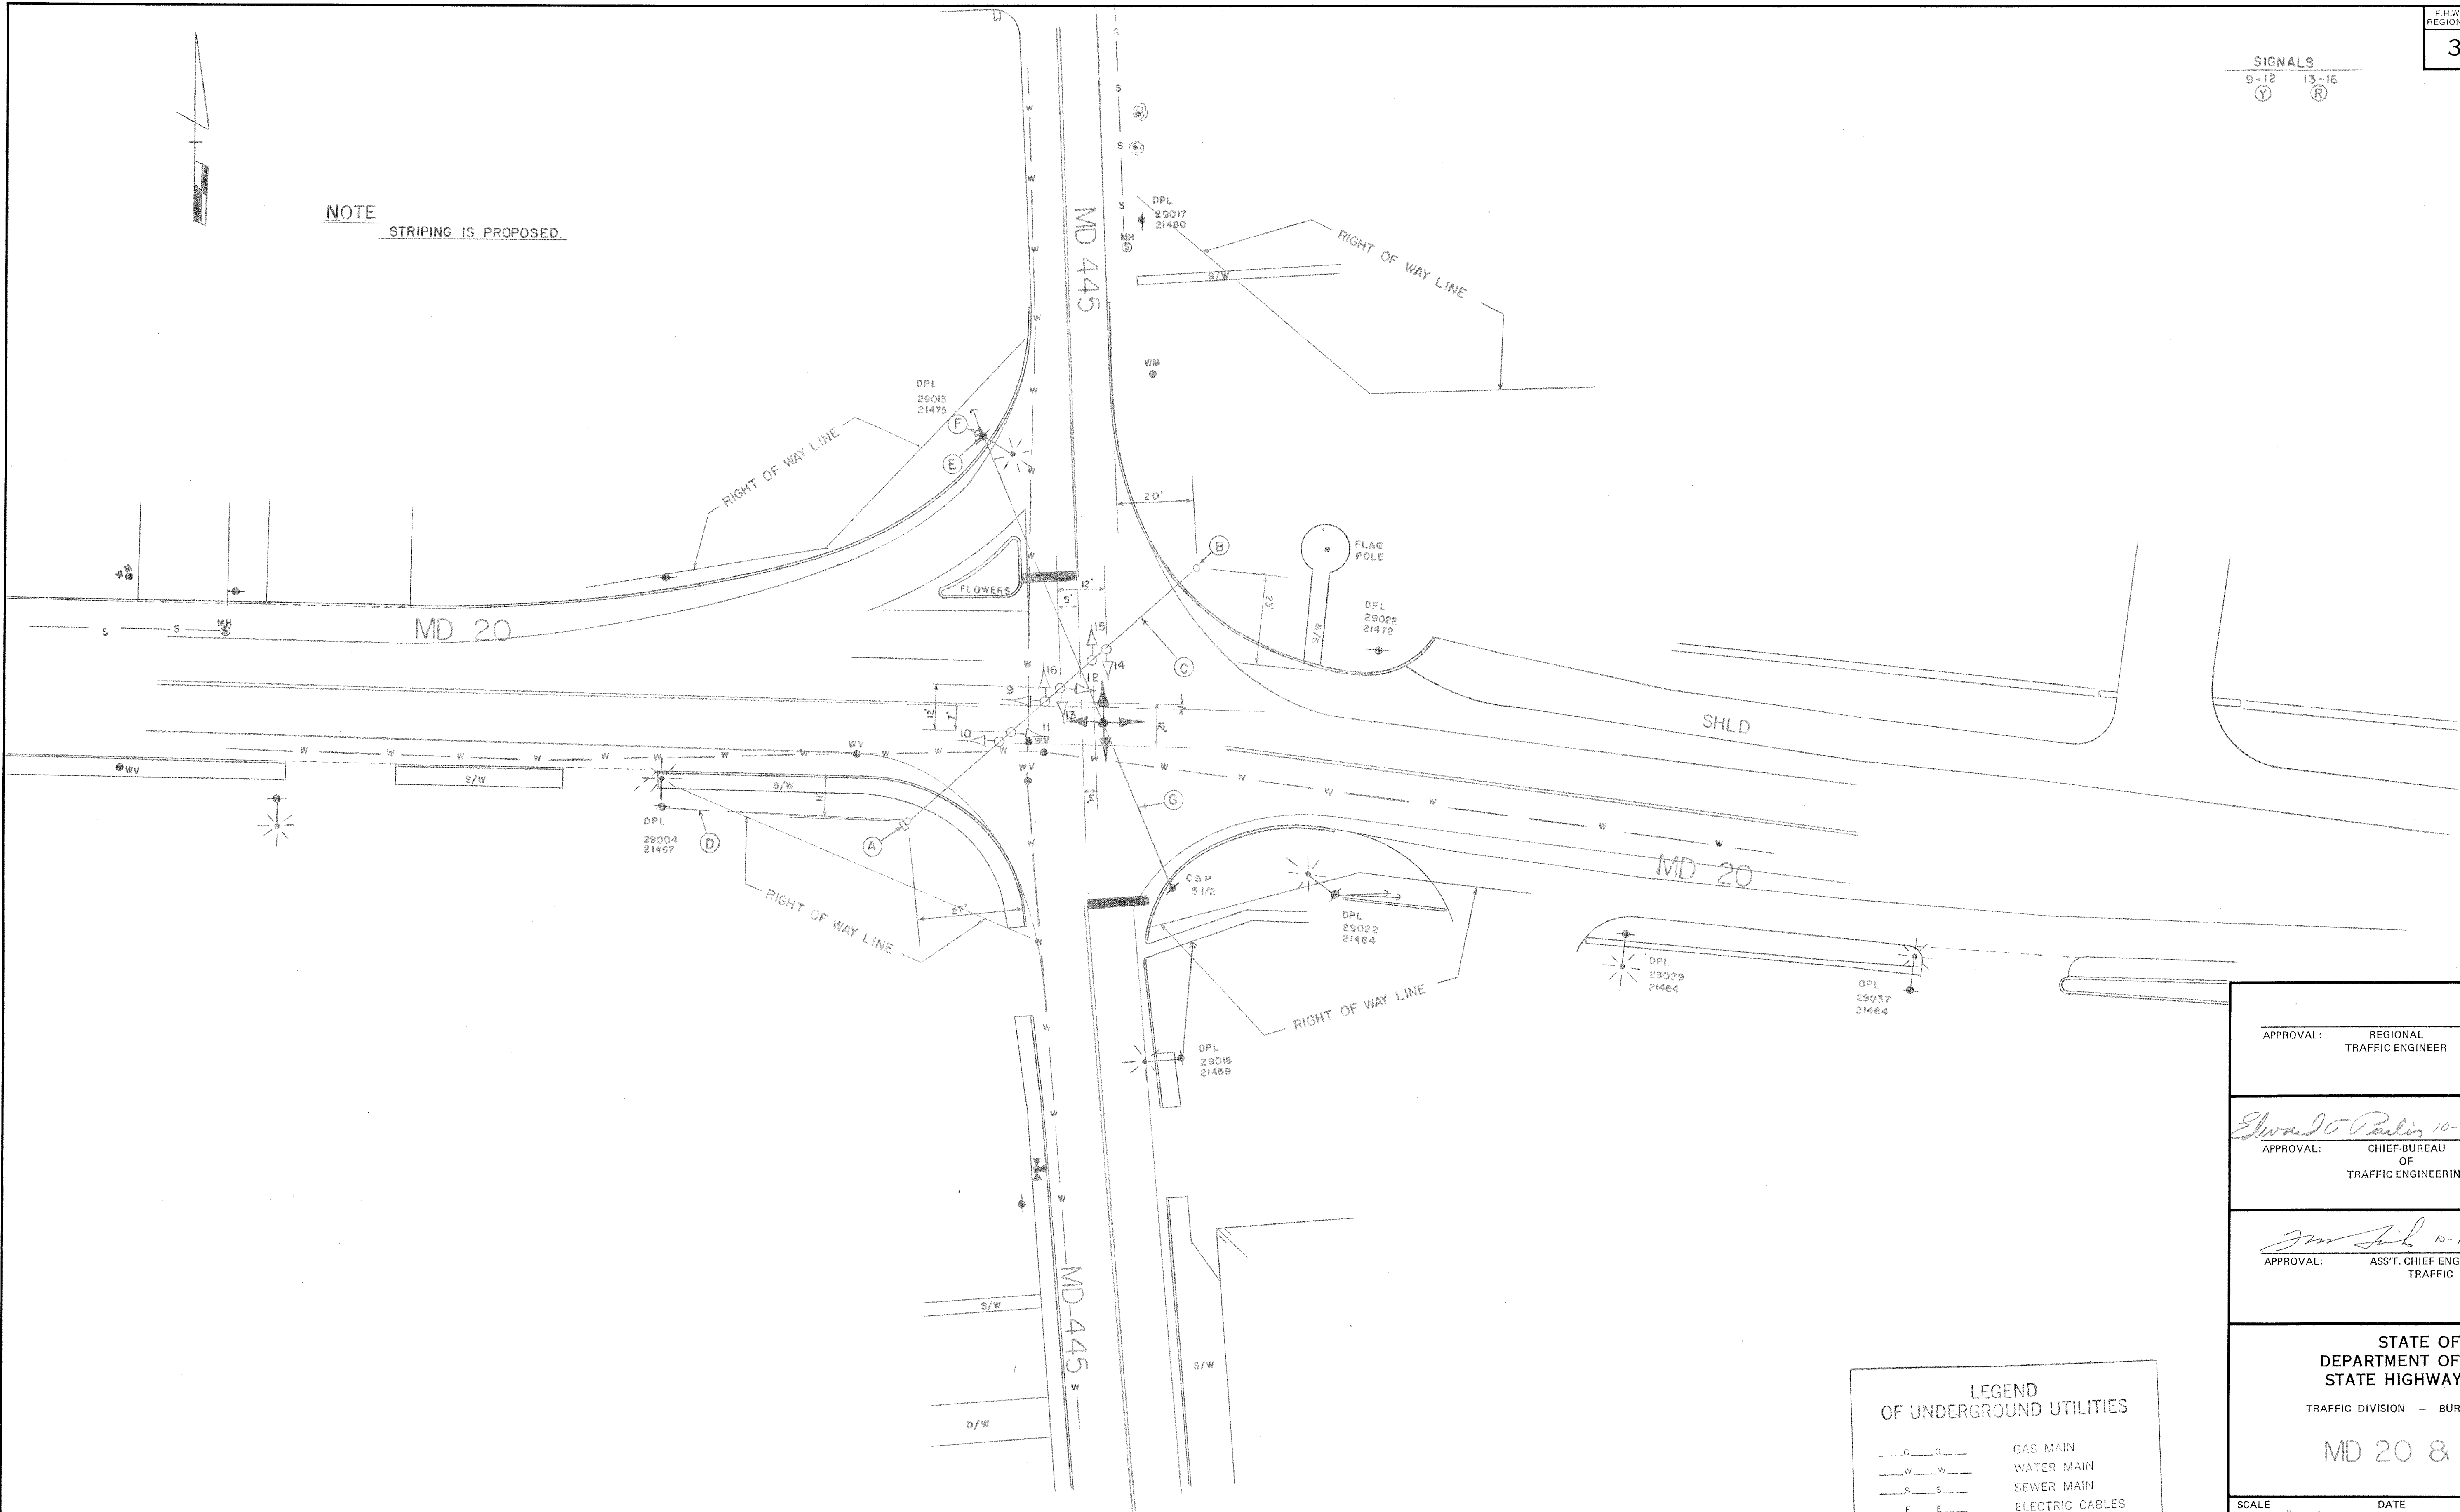

### LEGEND OF UNDERGROUND UTILITIES

___G___G___	GAS MAIN
___W___W___	WATER MAIN
___S___S___	SEWER MAIN
___E___E___	ELECTRIC CABLES
___T___T___	TELEPHONE CABLES
___A___A___	AERIAL CABLES

APPROVAL: REGIONAL  
TRAFFIC ENGINEER

APPROVAL: Edward J. Paulis 10-10-79  
CHIEF-BUREAU  
OF  
TRAFFIC ENGINEERING

APPROVAL: 10-10-79  
ASS'T. CHIEF ENGINEER  
TRAFFIC

## EVISIONS

STATE OF MARYLAND  
DEPARTMENT OF TRANSPORTATION  
STATE HIGHWAY ADMINISTRATION

TRAFFIC DIVISION — BUREAU OF TRAFFIC ENGINEERING

MD 20 &amp; MD 445

SCALE 1"=20' DATE 6-12-79 CONTRACT NO. **AW537-509-285**

DRAWN BY: BRUCE THOMPSON COUNTY: KENT

DESIGNED BY: Bruce Thompson SIGNAL NO.: 14003

CHECKED BY: Lee A. Foster 12/11/9

DRAWING NO.

TS-1691